




Floor Plan - Presentation
1 : 145

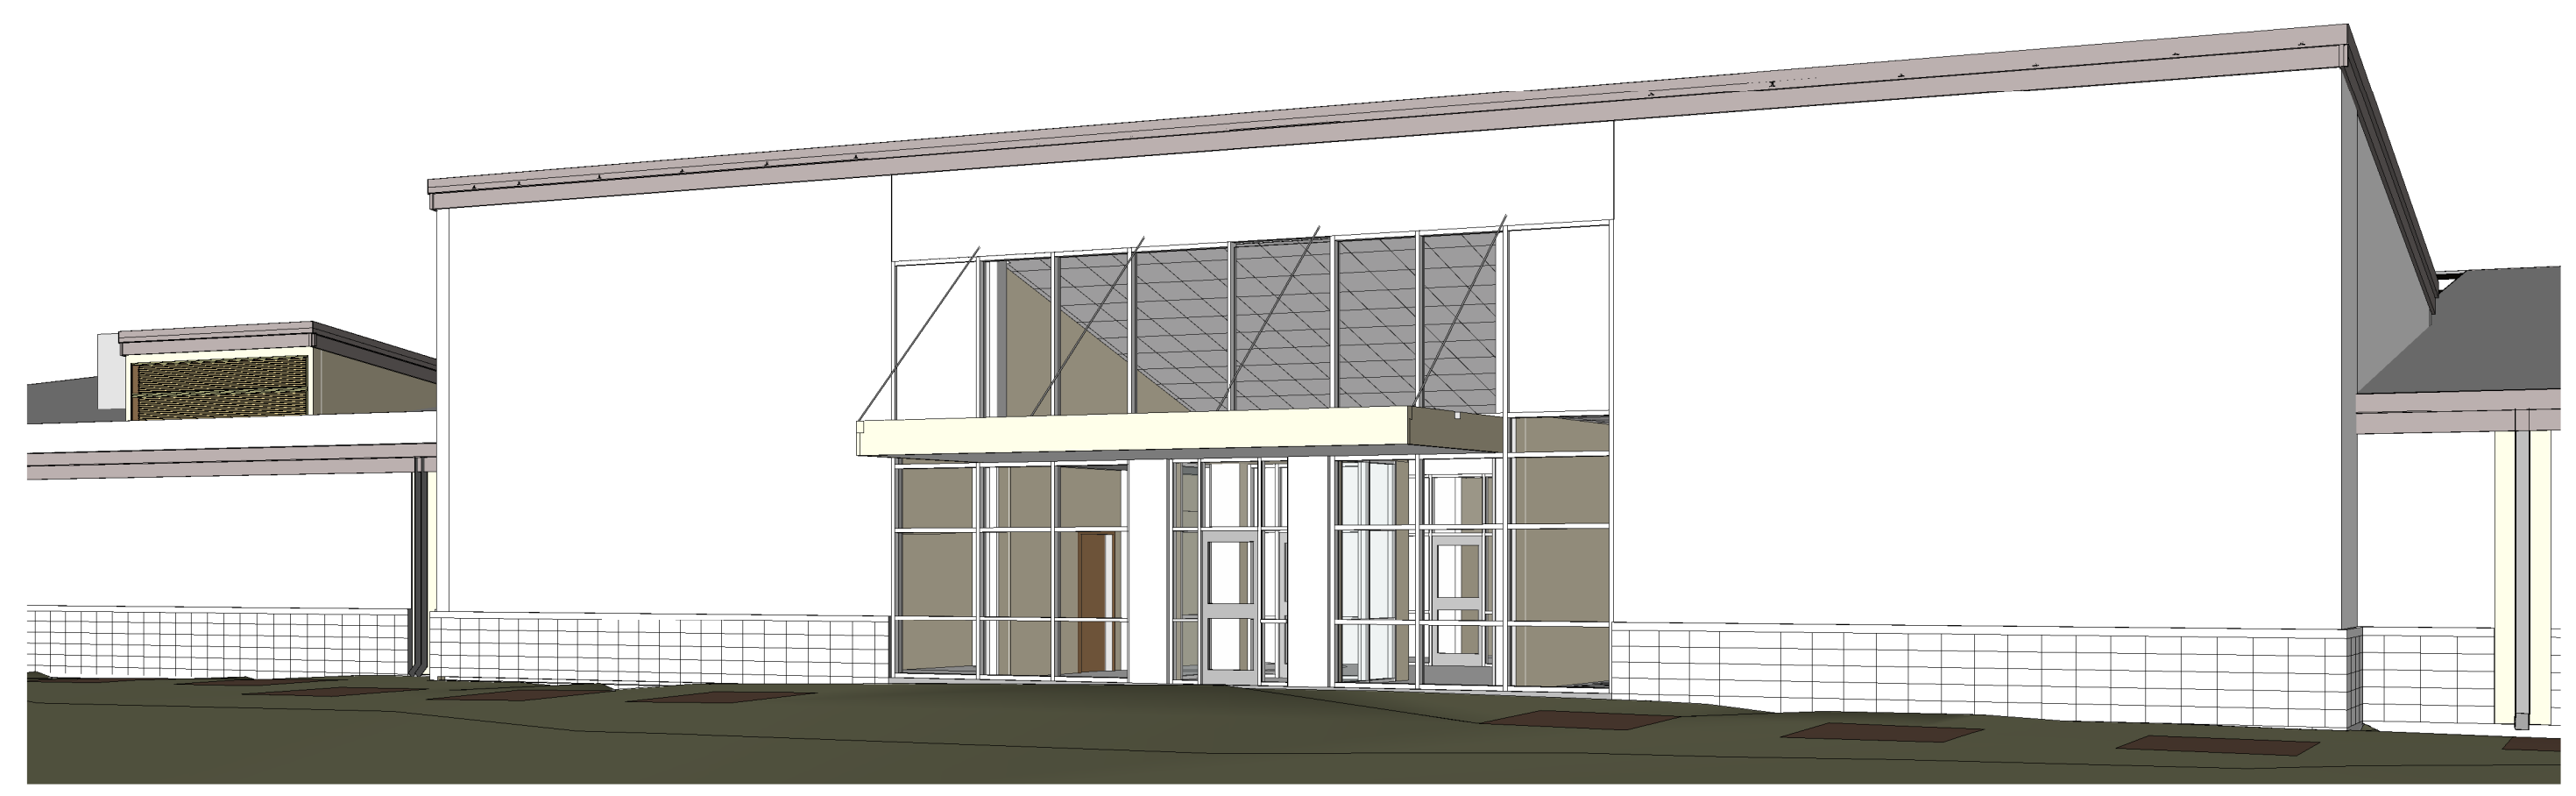

Development Corporation of Abilene
Life Science Accelerator

REVISED DATE	
ISSUE DATE	8/24/09
PROJECT NO	0723
CAD DWG FILE	
DRAWN BY	chr
CHECKED BY	chr
SHEET TITLE:	FLOOR PLAN

© Copyright 2008, The Title Luther Partnership, LLP, 340 Beech Street, Abilene, Texas 79601